


FEB 28 1995 ORIGINAL DRAFT | E.J. MUNDEN

**JOHNSON ENGINEERING
CONSULTANTS**
368 HURON STREET
STRATFORD, ONTARIO N5A 5T5
(519) 271 9923
FAX (519) 271 5353

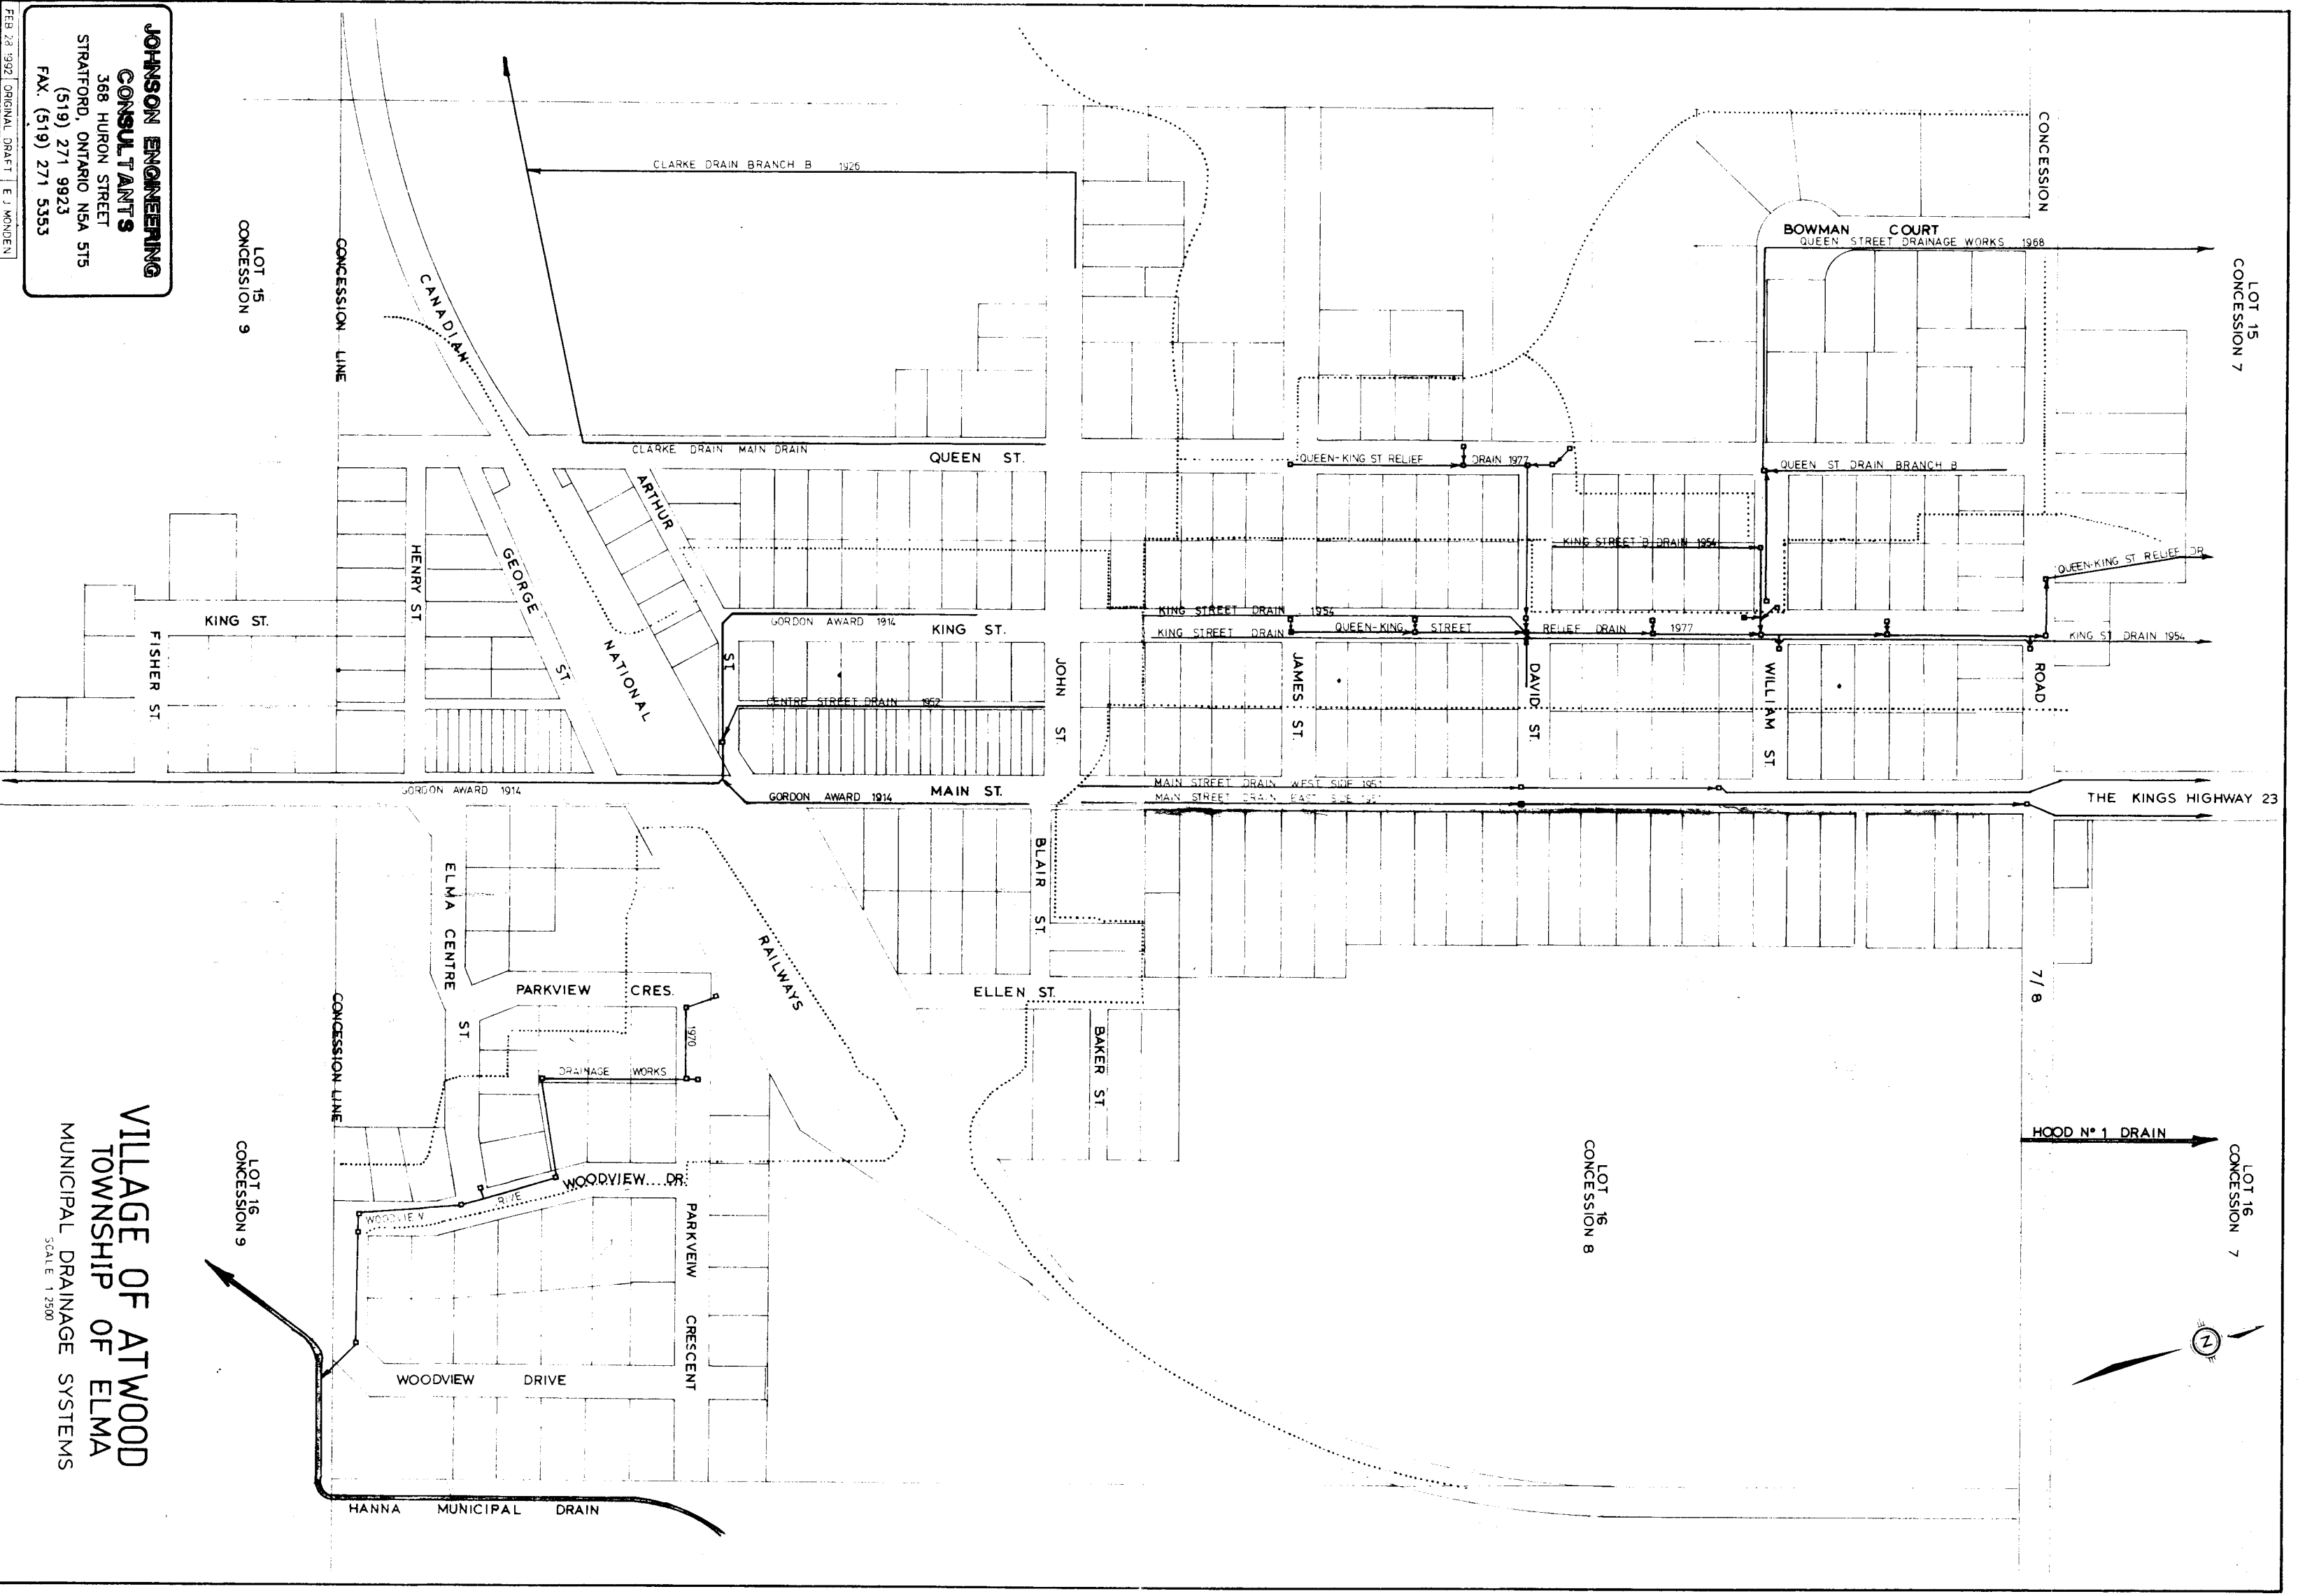

**VILLAGE OF ATWOOD
TOWNSHIP OF ELMA**
MUNICIPAL DRAINAGE SYSTEMS
SCALE: 1"=250'